


PACIFIC OCEAN

PROPOSED SHORELINE FOLLOWS ALONG BOTTOM OF SEAWALL
AS LOCATED ON JULY 19, 2016

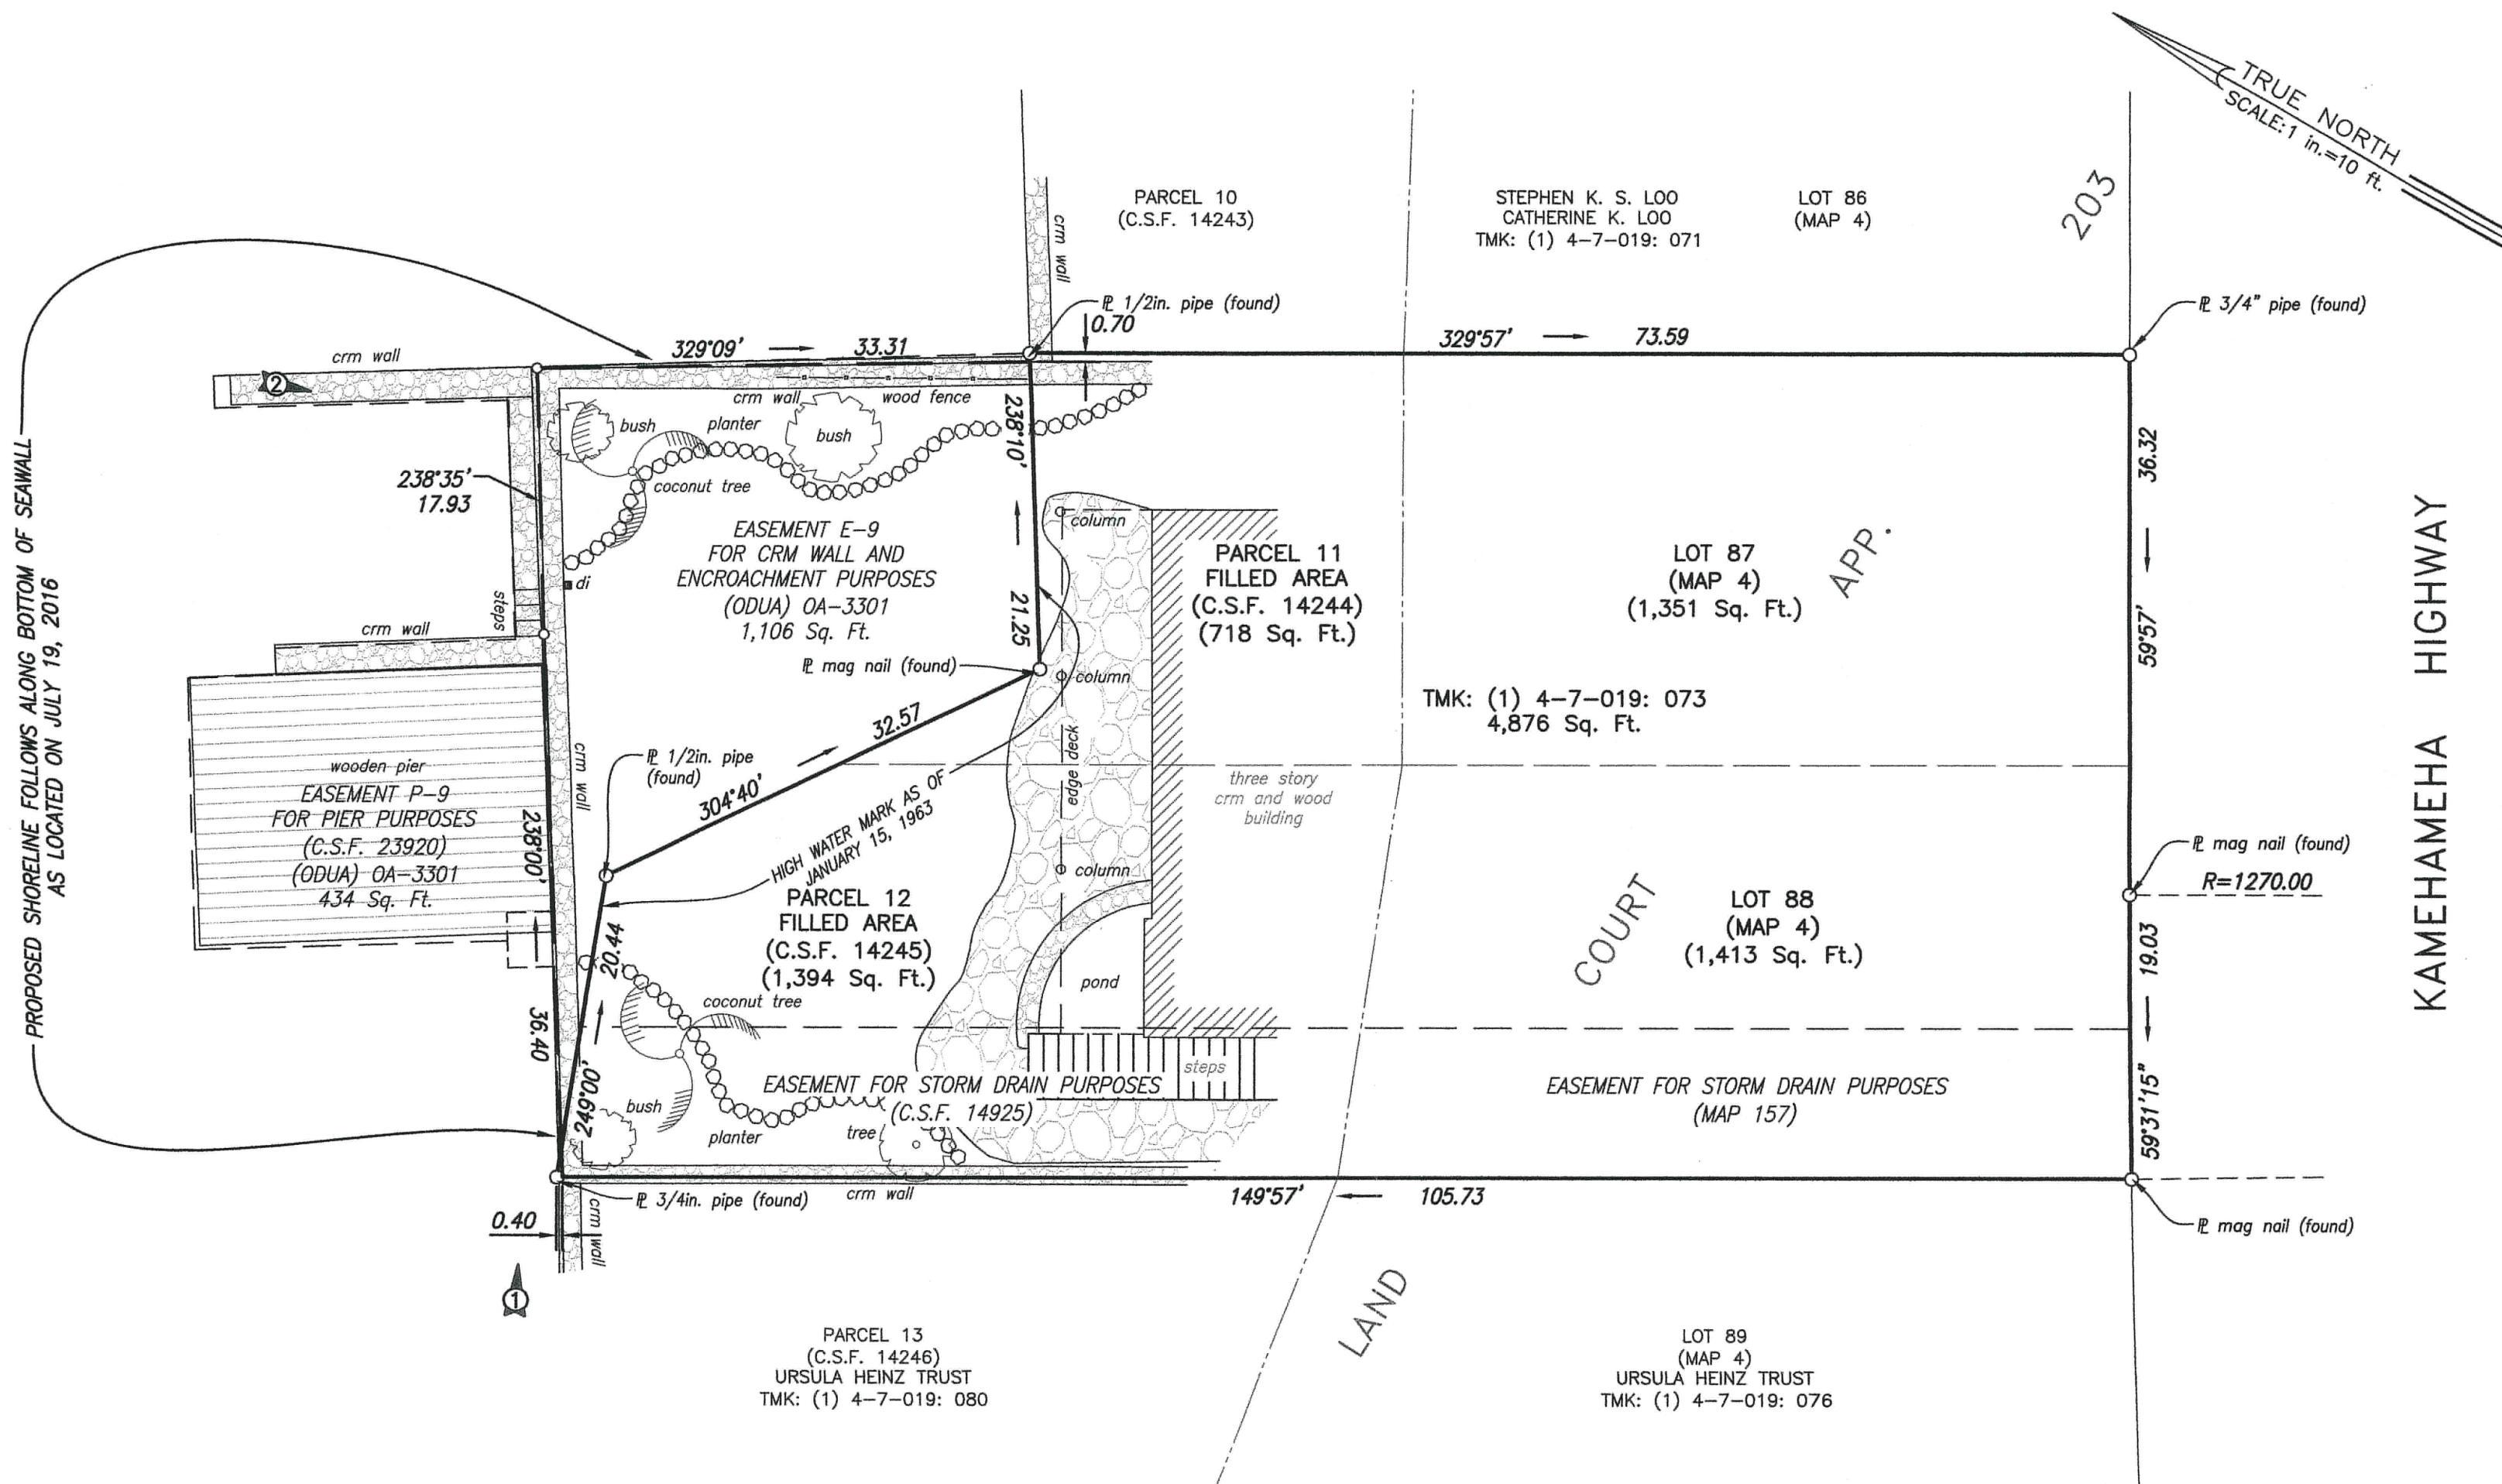

**SHORELINE CERTIFICATION MAP
OF 47-115 KAMEHAMEHA HIGHWAY
BEING LOTS 87 AND 88 (MAP 4)
OF LAND COURT APPLICATION 979
AND PARCELS 11 (C.S.F. 14244) AND 12 (C.S.F. 14245)
OF FILLED AREA OF KANEOHE BAY
SITUATED IN KAHALUU, KOOLAUPOKO, OAHU, HAWAII
TAX MAP KEY: (1) 4-7-019: 073**

SITE ADDRESS: 47-115 KAMEHAMEHA HIGHWAY
OWNER: DYNASTY COACHWORK INTERNATIONAL, INC.

NOTES

1. Azimuths shown on this map are referred to Government Survey Triangulation Station "HEEIA" Δ .
2. Names of adjoining property owners were taken from Real Property Tax Records.
3. Shoreline certification is for building setback purposes.
① Denotes photo number and direction.
4. Map is based on a field survey on JULY 14, 2016

TAX MAP KEY: (1) 4-7-019: 073

Y:\2016\16-051\DWG\47-115 KAMEHAMEHA HWY SHORELINE.dwg
JOB NO.: 16-051

ATA AUSTIN, TSUTSUMI & ASSOCIATES, INC.
ENGINEERS, SURVEYORS • HONOLULU, WAILUKU, HAWAII



AUSTIN, TSUTSUMI, & ASSOCIATES INC.
501 SUMNER STREET, SUITE 521
HONOLULU, HI 96817, (808) 533-3646

THIS WORK WAS PREPARED BY ME
OR UNDER MY SUPERVISION.

Erik S. Kaneshiro
ERIK S. KANESHIRO
LICENSED PROFESSIONAL LAND SURVEYOR
CERTIFICATE No. 9826

JULY 22, 2016

15" X 21" = 2.19 SQ. FT.